

PRELIMINARY
NOT FOR CONSTRUCTION **jones&jones**
 design studio, inc.



SCOT CHRISTOPHER HAIR DESIGN

06/9/08

EXISTING MAIN LEVEL FLOOR PLAN

1/8" = 1'-0"




BOISE, IDAHO

PO Box 2832
 boise, idaho 83701
 208 363 9563

NCARB CERTIFIED

www.jjds.net
 info@jjds.net

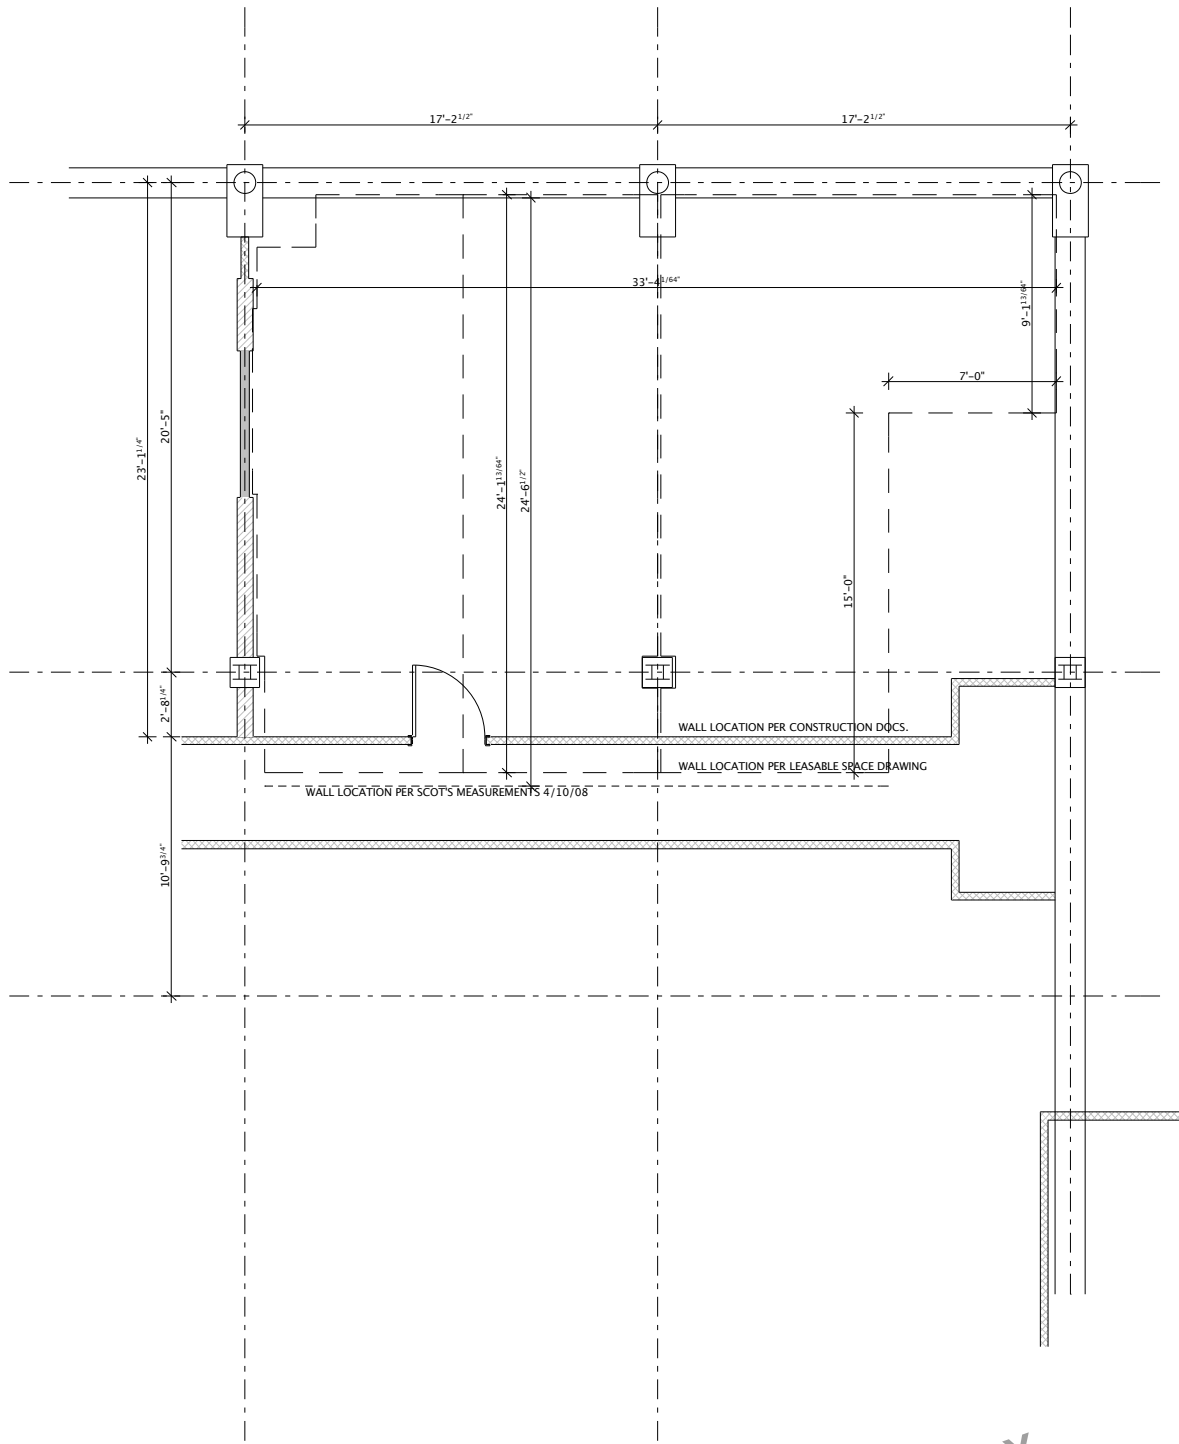

PRELIMINARY
NOT FOR CONSTRUCTION **jones&jones**
 design studio, inc.



SCOT CHRISTOPHER HAIR DESIGN
EXISTING LOWER LEVEL FLOOR PLAN

06/9/08
1/8" = 1'-0"



BOISE, IDAHO

PO Box 2832
 boise, idaho 83701
 208 363 9563
 NCARB CERTIFIED
 www.jjds.net
 info@jjds.net